


# Trex® Seclusions® Composite Fencing

ARCHITECTURAL DRAWING:  
TREX SECLUSIONS FENCING  
10' TALL x 8' WIDE

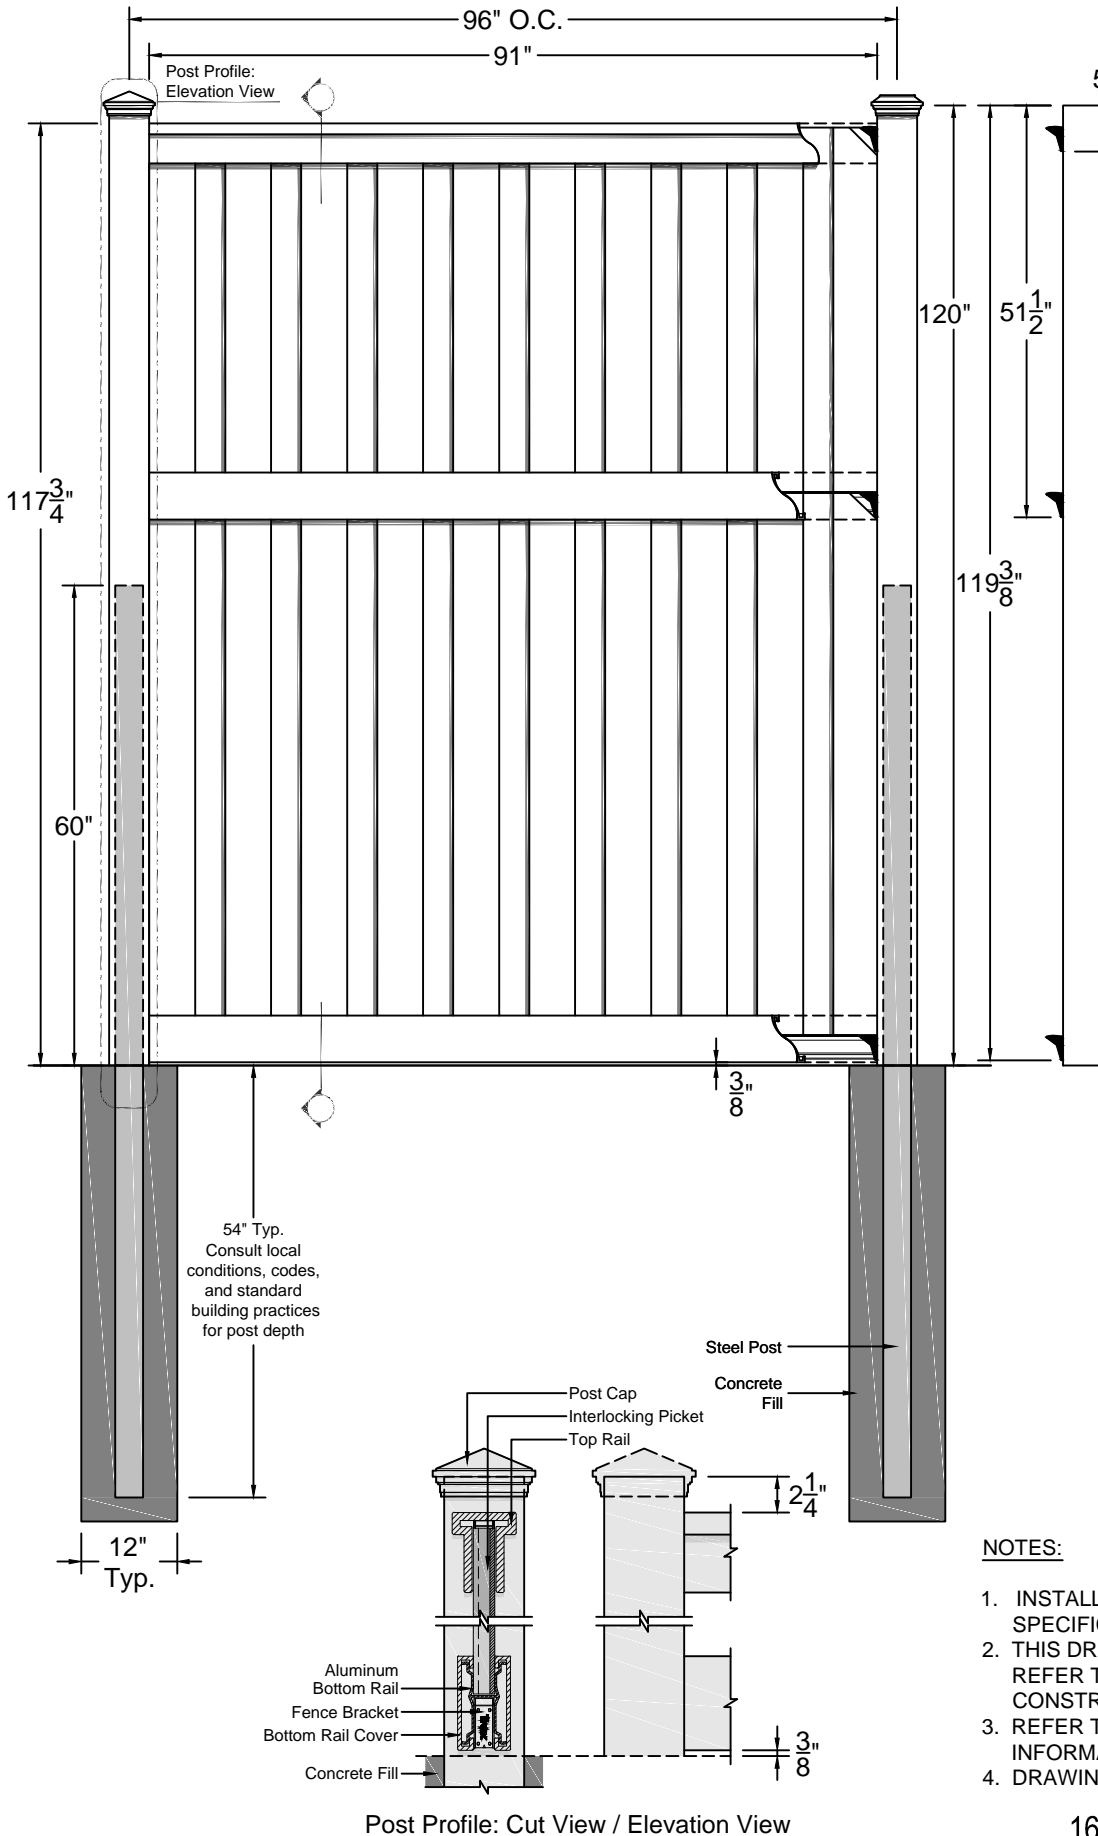

10' TREX SECLUSIONS		
MATERIAL NEEDED FOR 8' SECTION	QUANTITY	LENGTH
Post Cap: Pyramid, Flat, or Crown	1	
5" x 5" Post	1	144" *
3.5"x3.5"x3/16 Galv. Steel Post	1	114"
4" x 4.9" Top Rail	1	91" *
1"x5.75" Interlocking Picket	19	67" *
1"x5.75" Interlocking Picket (Cut to 45 3/8")	9.5	91" *
1" x 5.75" Bottom Rail Cover	4	91" *
Aluminum Bottom Rail	2	90 1/2"
Fence Bracket	6	
1 1/8" Wood Screw	24	
3/4" x #8 Wood Screw	8	
1" Wood Screw	4	
1 1/2" x #14 Self-tapping Screw	2	

\* Length may vary

#### NOTES:

1. INSTALLATION TO BE COMPLETED PER MANUFACTURER'S SPECIFICATION.
2. THIS DRAWING IS PROVIDED FOR PLANNING PURPOSES. REFER TO MANUFACTURER'S INSTALLATIONS FOR CONSTRUCTION DETAILS.
3. REFER TO MANUFACTURER'S WEBSITE FOR PRODUCT INFORMATION.
4. DRAWING NOT TO SCALE.

160 EXETER DR, WINCHESTER, VA 22603  
1-800-BUY-TREX / WWW.TREXFENCING.COM